


BUNK HOUSE FLOOR PLAN

HOME - 597 SF

DECK - 490 SF

*SF IS APPROX

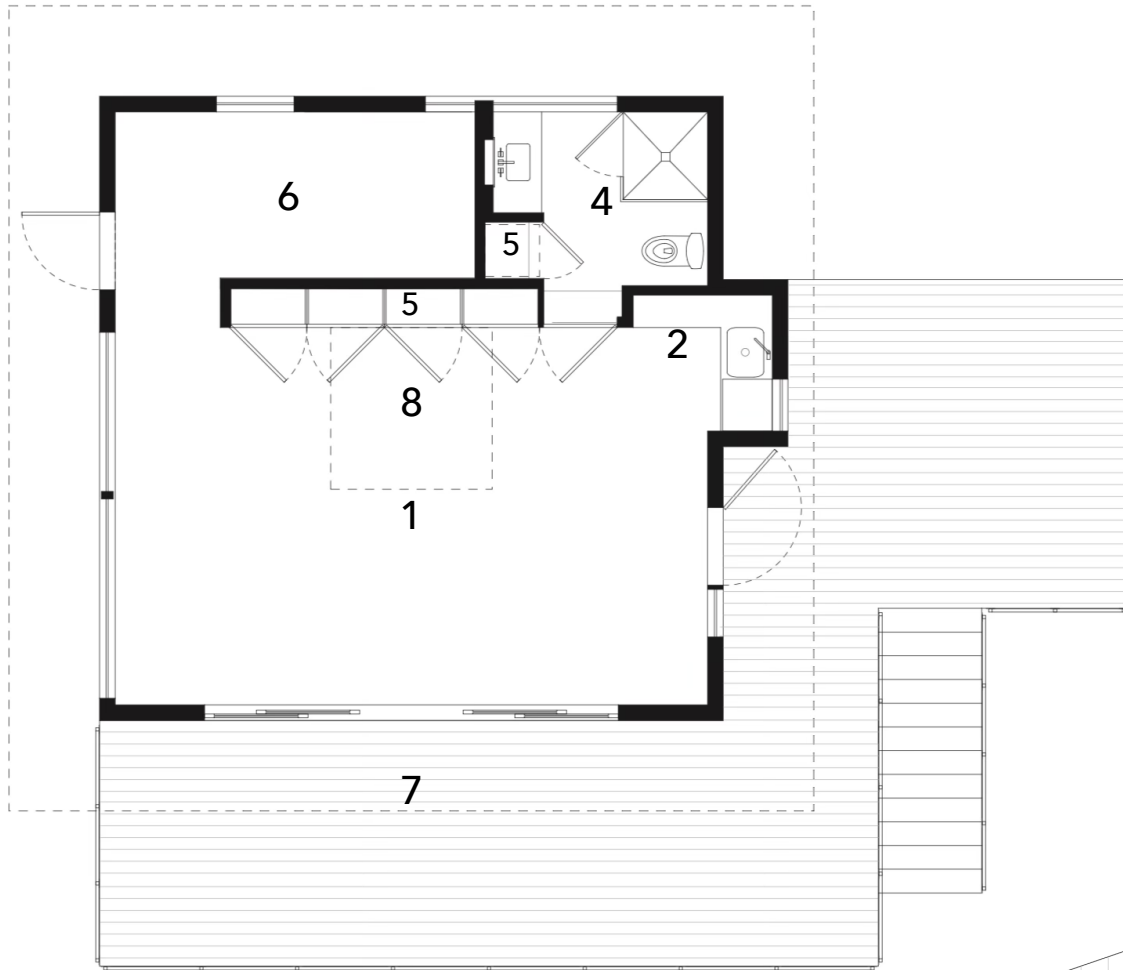


- | | |
|---------------|-------------|
| 1 LIVING ROOM | 6 BUNK ROOM |
| 2 KITCHENETTE | 7 DECK |
| 4 BATHROOM | 8 SKYLIGHT |
| 5 CLOSET | |




WEST ELEVATION

BUNK HOUSE SITE PLAN

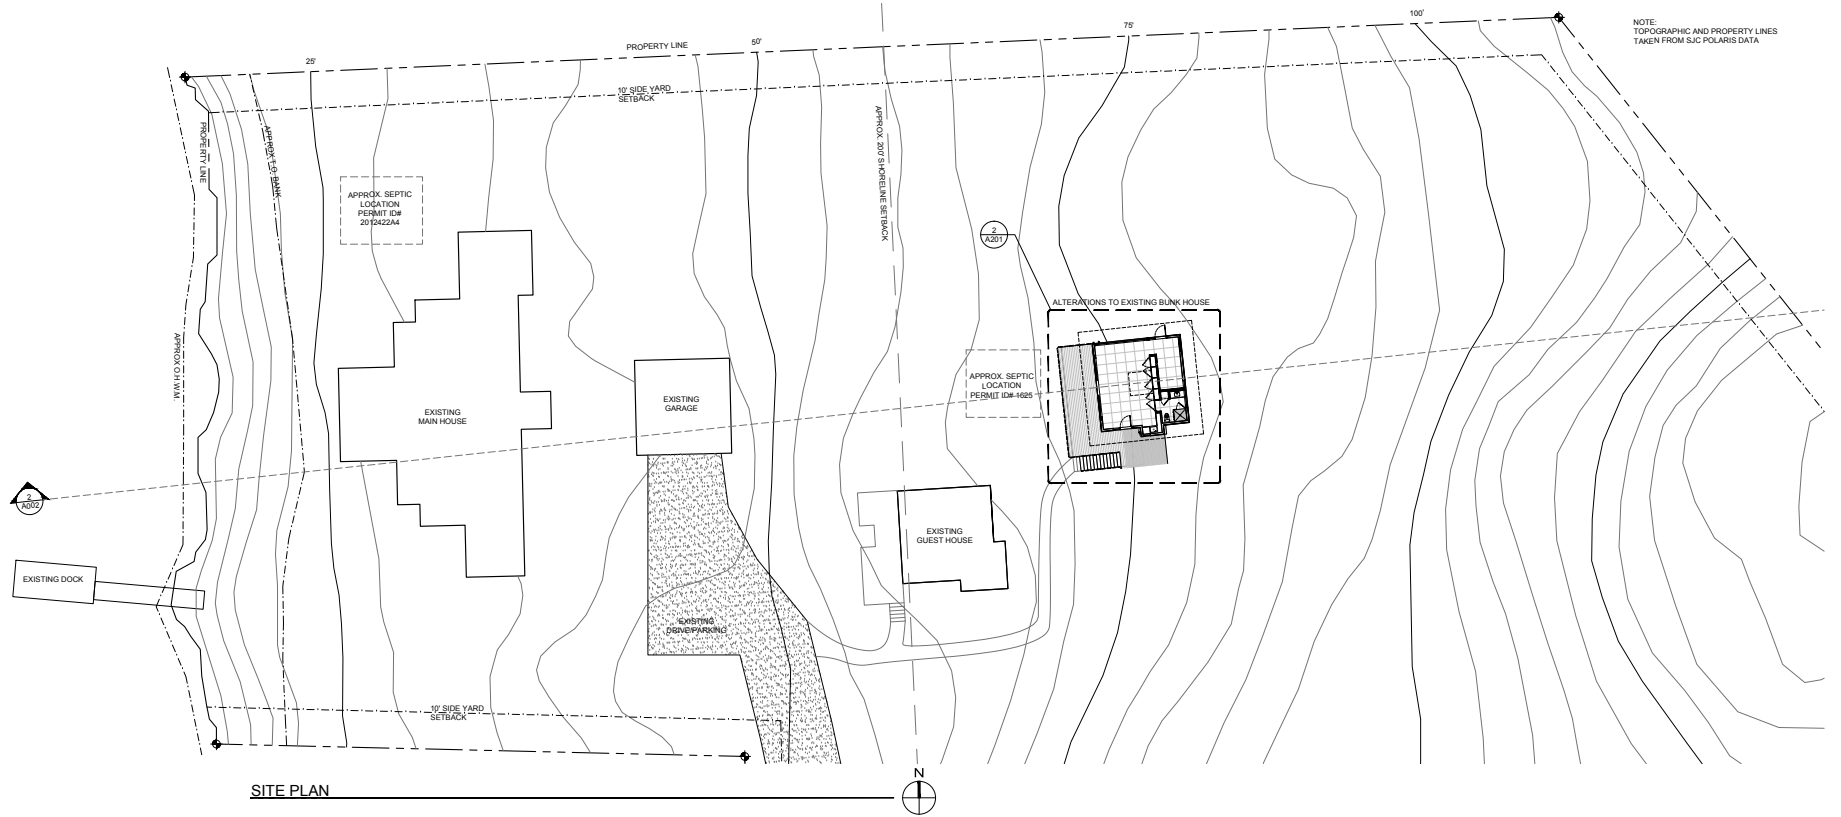

NOTE:
TOPOGRAPHIC AND PROPERTY LINES
TAKEN FROM SJC POLARIS DATA

SITE PLAN

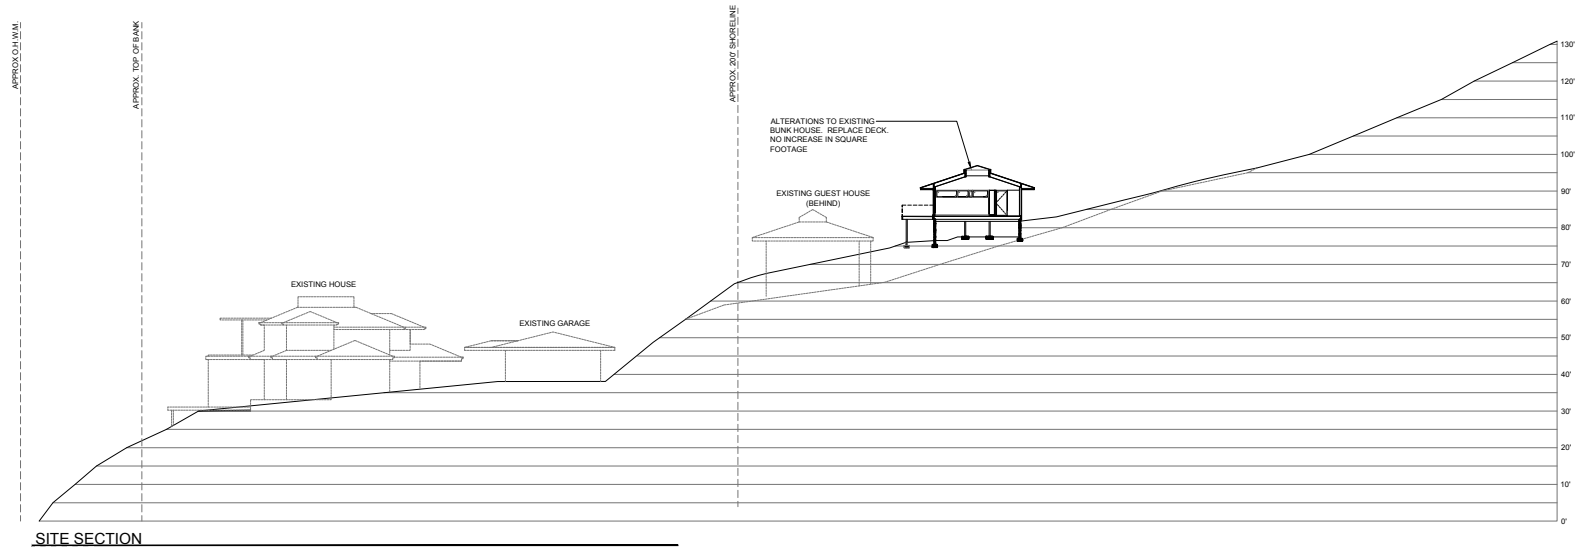

SITE SECTION